


# CUSTOMER PARKING MAP


## FIVE STOREY PARKADE ACCESS VIA UNIVERSITY DRIVE

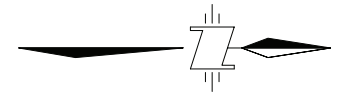

 PARKING ENTRANCES

P5
P4
P3
P2
P1
B1
B2

WEST PARKADE ELEVATION

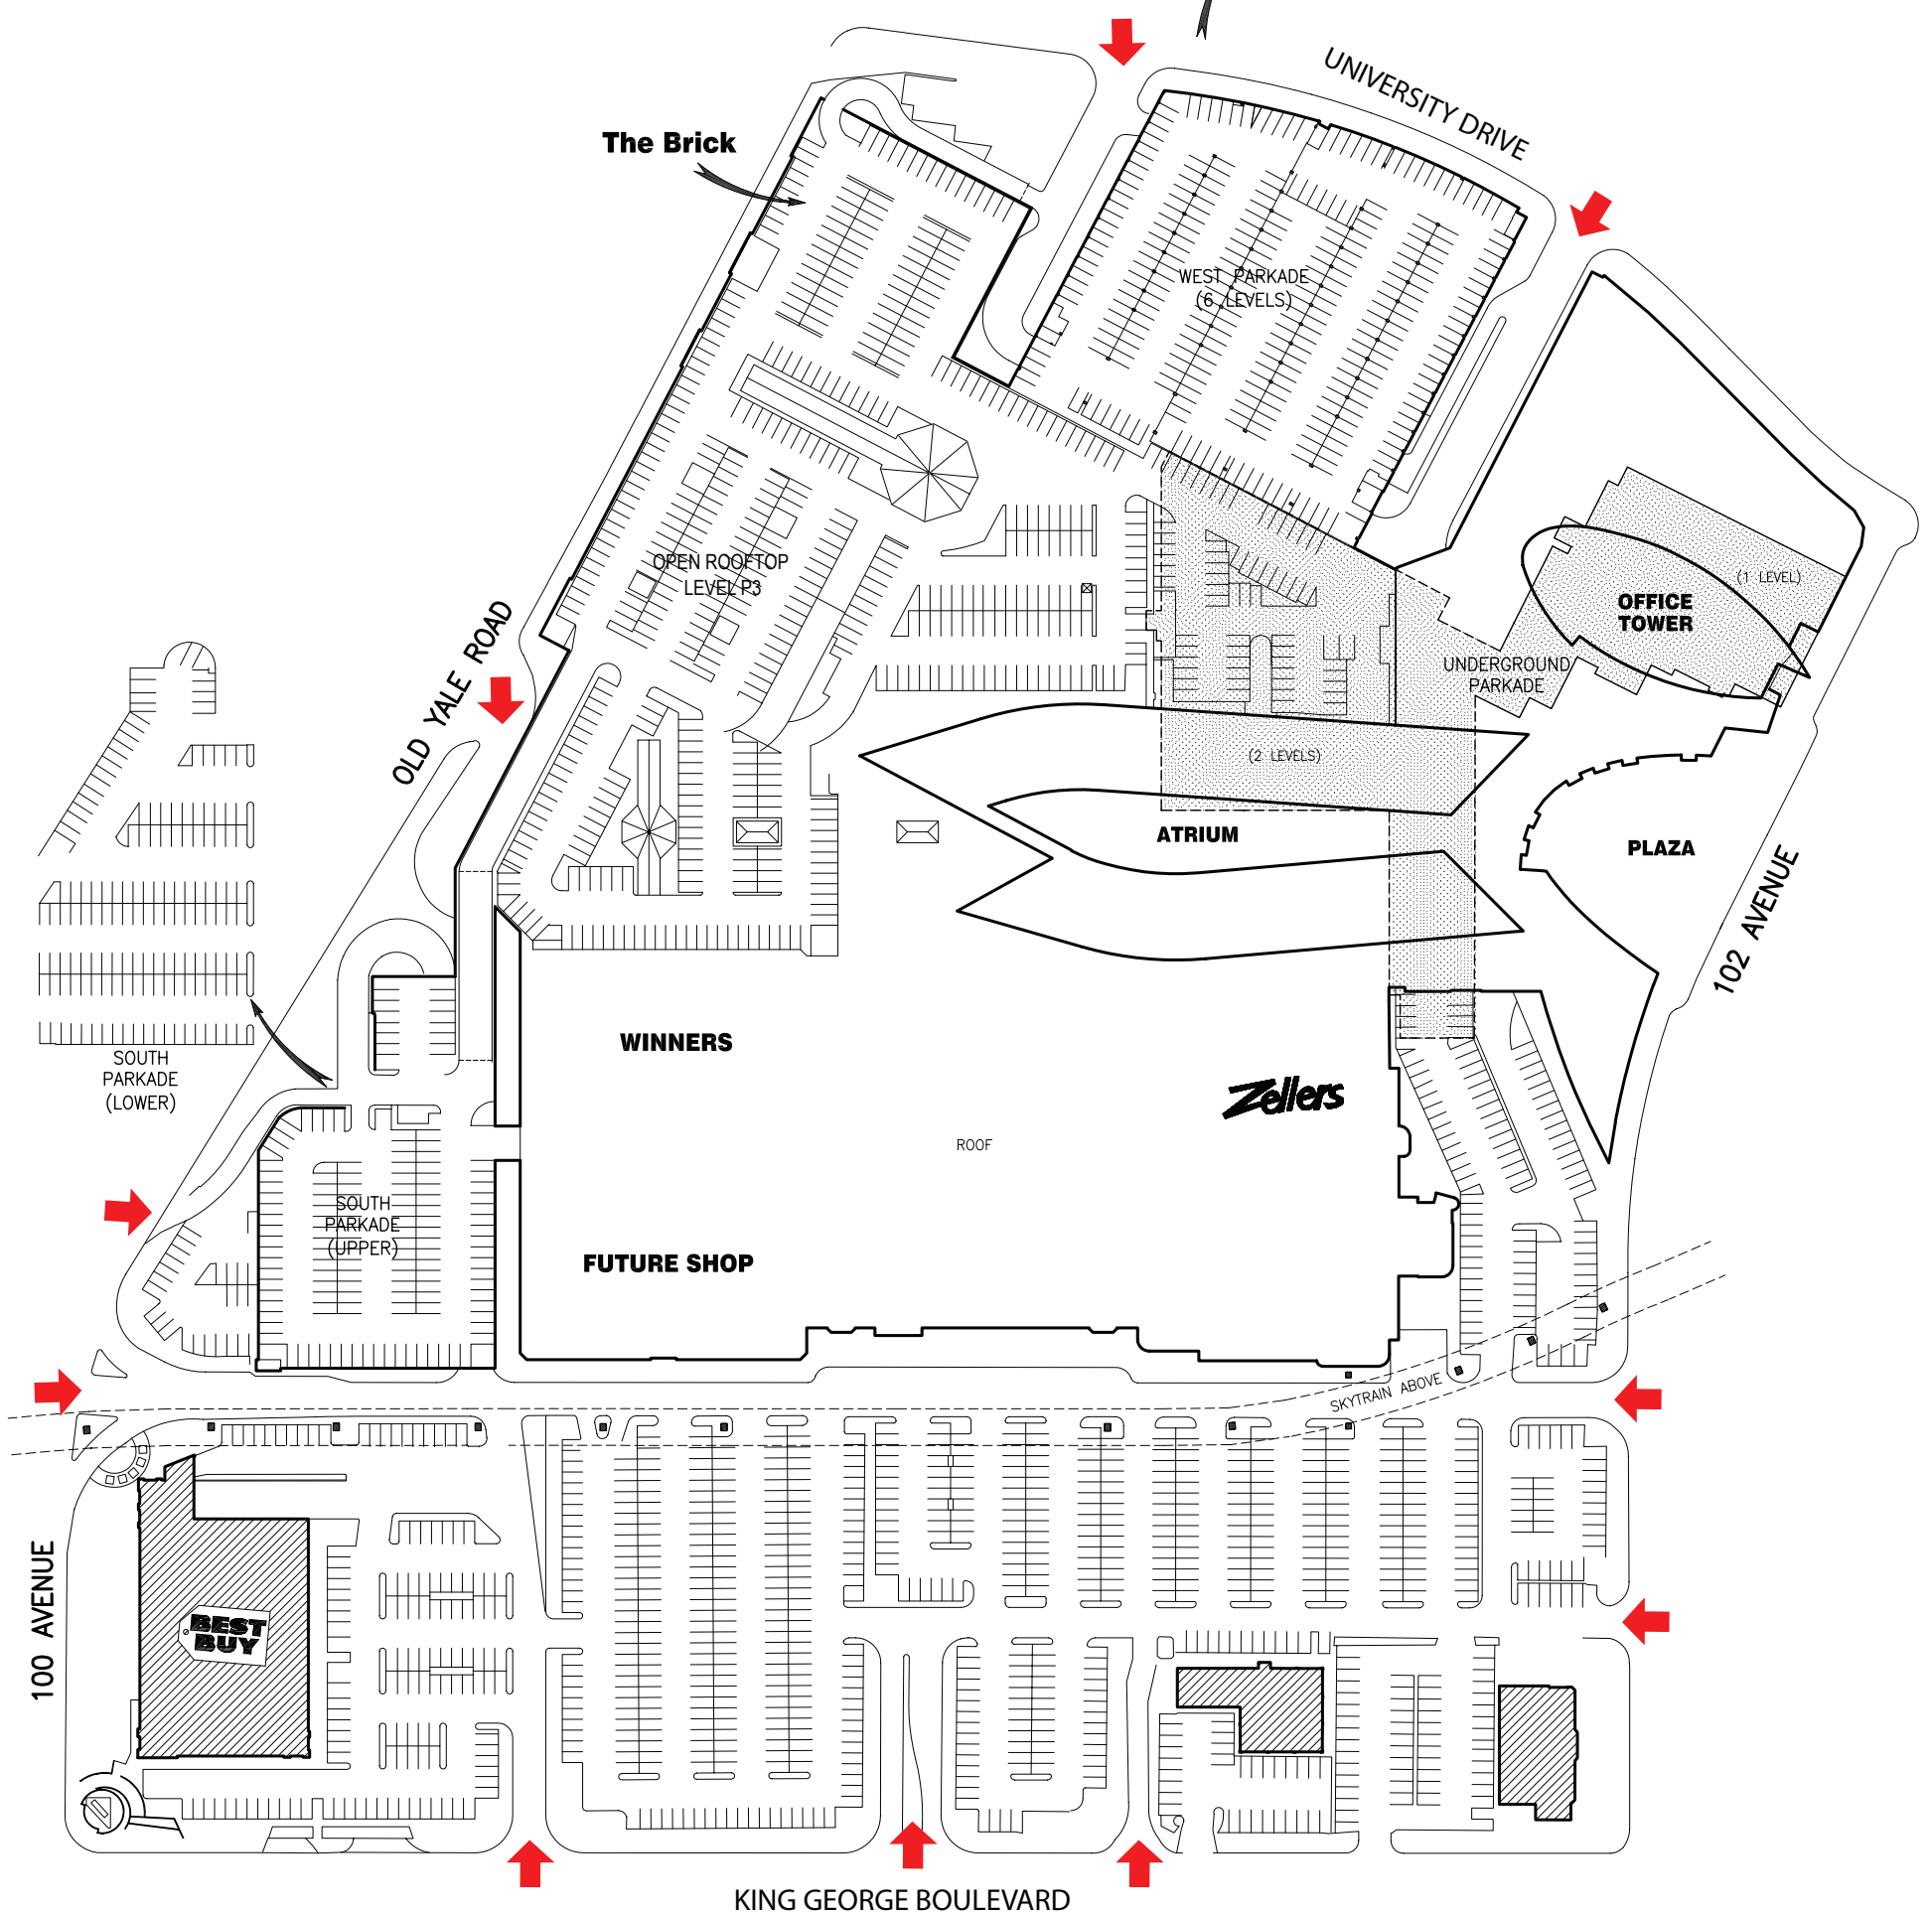

SCALE: 1" = 150'